


COORDONATE STEREO 1970				COORDONATE STEREO 1970			
X		Y		X		Y	
SIT 1 cod RAN 93129.01 cod LMI 2015 IL-I-8-14030							
0	661279,525	341173,332	12	665340,777	350748,770		
1	661303,128	341234,328		SIT 7 cod RAN - cod LMI 2015 -			
2	661348,823	341325,547	0	667854,091	349638,931		
3	661362,768	341352,534	1	667864,887	349603,303		
4	661409,305	341389,058	2	667861,562	349591,562		
5	661442,380	341468,210	3	667816,350	349583,740		
6	661468,572	341492,775	4	667801,439	349603,303		
7	661569,660	341470,142	5	667804,259	349627,738		
8	661559,221	341428,629	6	667823,236	349643,388		
9	661494,338	341126,221		Zona Protectie Sit 7			
Zona Protectie Sit 1				0	667780,287	349613,281	
0	661274,466	341181,857	0	667792,006	349645,272		
1	661316,877	341312,585	2	667816,350	349591,562		
2	661373,565	341403,110	3	667857,982	349658,696		
3	661411,311	341464,036	4	667874,365	349645,153		
4	661444,074	341507,157	5	667885,330	349620,578		
5	661576,789	341487,049	6	667880,755	34958,008		
6	661600,707	341452,570	7	667861,087	349567,111		
7	661537,842	341074,933	8	667821,765	349560,370		
8	661255,267	341135,420	9	667794,459	349575,989		
9	661494,338	341126,221	10	667784,664	349590,908		
SIT 2 cod RAN 93147.01 cod LMI 2015 IL-I-8-14061							
SIT 8 cod RAN - cod LMI 2015 -				SIT 8 cod RAN - cod LMI 2015 -			
0	658499,861	342552,825	0	667896,758	349699,438		
1	658524,004	342571,345	0	667909,037	349681,903		
2	658549,801	342602,103	1	667903,496	349681,903		
3	658580,004	342612,741	2	667903,496	349661,226		
4	658613,632	342610,102	3	667888,493	349652,564		
5	658638,767	342588,874	4	667871,432	349655,272		
6	658652,327	342565,392	5	667860,297	349668,843		
7	658666,879	342548,856	6	667860,297	349686,167		
8	658669,598	342538,014	7	667871,432	349699,438		
9	658670,127	342505,735		Zona Protectie Sit 8			
10	658675,948	342500,179	0	667838,769	349677,505		
11	658699,760	342487,214	1	667845,779	349701,640		
12	658709,815	342782,662	2	667862,587	349717,376		
13	658712,196	342444,616	3	667893,670	349721,765		
14	658687,325	342411,543	4	667918,533	349706,971		
15	358628,781	342358,845	5	667927,213	349691,344		
16	658468,608	342539,351	6	667928,866	349670,497		
17	658479,812	342546,679	7	667918,533	349648,039		
Zona Protectie Sit 2				8	667931,104	349632,735	
0	658595,198	342632,828	9	667859,961	349639,189		
1	658656,803	342603,722	10	667845,533	349653,731		
2	658761,645	342453,464		SIT 9 cod RAN - cod LMI 2015 -			
3	658690,772	342392,834	0	666423,581	346200,070		
4	658610,236	342317,385	1	666434,664	346186,862		
5	658457,152	342492,481	2	666434,664	346169,620		
6	658463,458	342566,347	3	666423,581	346156,411		
7	658453,693	342607,690	4	666398,375	346156,411		
SIT 3 cod RAN - cod LMI 2015 -				5	666387,292	346169,620	
0	660260,262	341308,586	6	666387,292	346186,862		
1	660281,428	341373,144	7	666398,375	346200,070		
2	660313,179	341395,369		Zona Protectie Sit 9			
3	660384,087	341385,735	0	666365,772	346178,241		
4	660402,565	341337,256	1	666375,286	346205,915		
5	660433,829	341366,265	2	666395,928	346220,866		
6	660499,932	341373,742	3	666426,028	346220,866		
7	660553,114	341399,935	4	666446,154	346206,618		
8	660571,412	341397,486	5	666455,630	346185,228		
9	660585,128	341385,648	6	666452,790	346161,167		
10	660584,334	341369,773	7	666438,652	346142,548		
11	660539,662	341304,352	8	666403,990	346133,588		
12	660548,129	341247,202	9	666386,903	346140,028		
13	660258,145	341280,011	10	666372,519	346154,526		
Zona Protectie Sit 3				SIT 10 cod RAN - cod LMI 2015 -			
0	660243,046	341293,487	0	658720,294	341024,741		
1	660267,917	341372,862	1	658739,727	341018,746		
2	660301,784	341422,604	2	658760,170	341007,492		
3	660364,226	341406,729	3	658754,695	340987,665		
4	660413,967	341366,512	4	658743,758	340964,955		
5	660483,818	341390,854	5	658720,294	340955,746		
6	660575,893	341418,370	6	658696,830	340964,955		
7	660610,818	341389,795	7	658685,893	340987,665		
8	660583,301	341310,420	8	658690,418	341007,492		
9	660565,309	341245,862		Zona Protectie Sit 10			
10	660511,143	341196,120	0	658665,893	340992,821		
11	660274,796	341228,928	1	658676,798	341023,019		
SIT 4 cod RAN - cod LMI 2015 -				2	658698,019	341039,942	
0	662696,338	341331,234	3	658726,930	341044,300		
1	662723,855	341362,984	4	658757,901	341029,674		
2	662745,551	341373,568	5	658771,518	341008,742		
3	662765,659	341373,568	6	658774,652	340986,357		
4	662775,713	341364,043	7	658763,790	340957,468		
5	662791,589	341312,184	8	658742,569	340940,545		
6	662784,709	341273,026	9	658710,702	340936,632		
7	662783,651	341273,555	10	658689,750	340945,111		
Zona Protectie Sit 4				11	658673,098	340962,994	
0	662687,812	341334,011		SIT 11 cod RAN - cod LMI 2015 -			
1	662710,248	341362,374	0	658734,185	341113,347		
2	662742,422	341383,117	1	658757,340	341100,412		
3	662771,208	341383,541	2	658761,157	341082,701		
4	662784,755	341364,491	3	658756,047	341069,985		
5	662794,069	341345,864	4	658736,491	341059,061		
6	662799,572	341322,580	5	658712,322	341069,985		
7	662800,419	341292,324	6	658711,030	341100,412		
8	662791,529	341265,430		Zona Protectie Sit 11			
9	662766,975	341230,294	0	658687,017	341087,309		
10	662660,295	341308,610	1	658693,709	341110,412		
SIT 5 cod RAN - cod LMI 2015 -				2	658709,812	341126,524	
0	663320,337	341031,924	3	658740,476	341132,884		
1	663390,822	340948,738	4	658764,455	341122,348		
2	663442,258	340874,043	5	658773,355	341102,723		
3	663412,412	340838,248	6	658780,986	341080,090		
4	663356,532	340813,483	7	658772,677	341058,874		
5	663340,022	340764,588	8	658747,465	341040,901		
6	663234,951	340890,826	9	658720,670	341040,982		
Zona Protectie Sit 5				10	658697,285	341056,799	
0	663297,413	341086,572					
1	663428,646	340928,351	SIT 12 cod RAN - cod LMI 2015 IL-II-8-14154				
2	663462,513	340870,142	0	658799,077	342480,290		
3	663427,059	340823,046	1	658801,856	342481,520		
4	663385,255	340802,938	2	658801,459	342482,631		
5	663368,321	340793,413	3	658813,921	342487,116		
6	663355,092	340753,196	4	658816,142	342484,202		
7	663301,646	340744,200	5	658816,064	342479,496		
8	663175,175	340738,425	6	658804,316	342477,130		
SIT 6 cod RAN - cod LMI 2015 -				7	658803,562	342476,480	
0	665416,579	350788,007	8	658800,903	342475,408		
1	665382,481	350762,141		Zona Protectie Sit 12			
2	665369,825	350762,162	0	658758,620	342477,931		
3	665357,134	350777,206	1	658758,363	342522,236		
4	665364,901	350813,136	2	658777,361	342536,307		
5	665386,251	350838,156	3	658798,168	342529,010		
6	665421,871	350844,627	4	658819,408	342570,285		
7	665429,962	350821,157	5	658847,739	342553,775		
Zona Protectie Sit 6				6	658861,498	342553,246	
0	665363,453	350784,273	7	658896,158	342521,072		
1	665340,536	350807,343	8	658903,566	342510,489		
2	665354,092	350833,345	9	658867,538	342484,622		
3	665376,710	350857,306	10	658803,512	342462,335		
4	665403,959	350867,421	11	658885,575	342449,635		
5	665432,089	350861,820	12	658880,255	342442,371		
6	665440,246	350835,053	13	658865,466	342454,926		
7	665447,723	350807,411	14	658850,015	342432,066		
8	665435,860	350780,840	15	658824,458	342454,722		
9	665419,530	350755,242	16	658780,270	342422,118		
10	665382,647	350741,844					

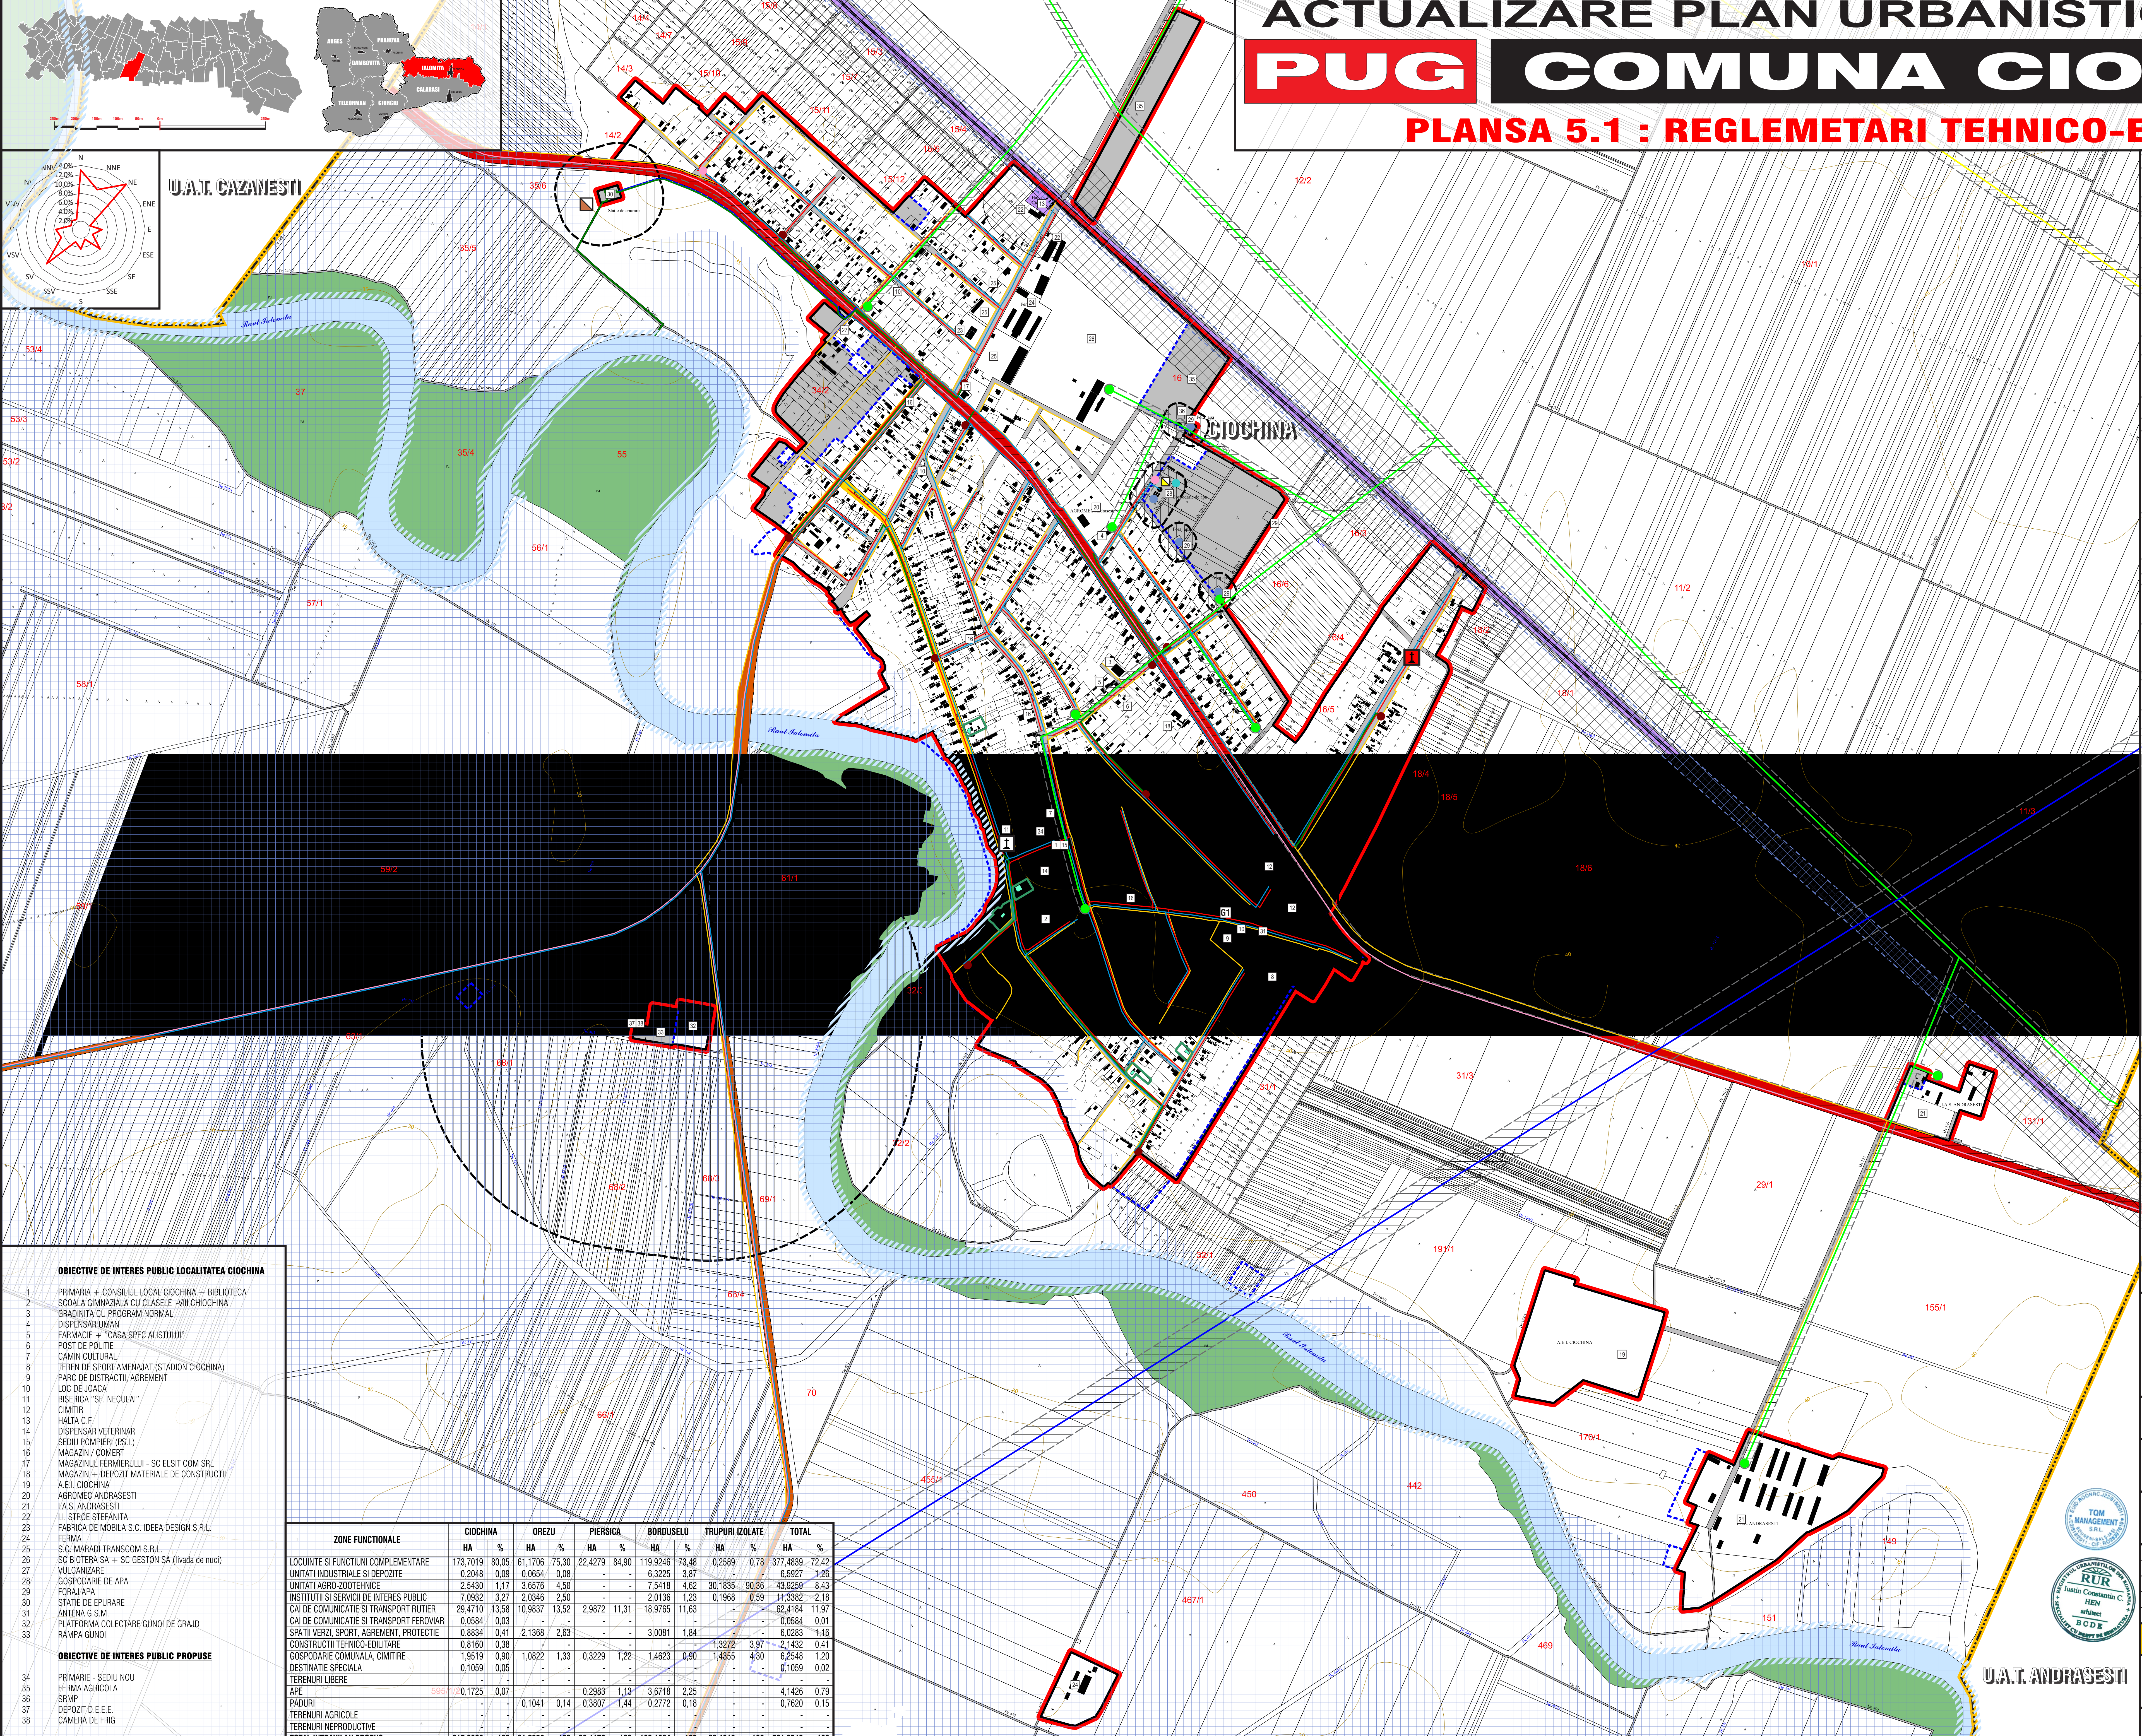

ACTUALIZARE PLAN URBANISTIC GENERAL

PUG COMUNA CIOCHINA

PLANSĂ 5.1 : REGLEMENTARI TEHNICO-EDILITARE

- #### LEGENDA
- LIMITE**
 - LIMITA TERITORIULUI U.A.T.
 - LIMITA INTRAVILANULUI PROPUȘ
 - LIMITA INTRAVILANULUI EXISTENT
 - FILOSOFIA TERENURILOR**
 - APE
 - TERENURI FORESTIERE
 - ZONA CAI DE COMUNICATIE RUTIERA SI/A AMENAJARILOR AFERENTE
 - SUPRAFETE SOLICITATE IN INTRAVILAN
 - CAI DE COMUNICATIE**
 - DRUM NATIONAL (DN 2A)
 - zona de protectie I (latime) = 13 din axul drumului
 - DRUM JUDEȚEAN (DJ 201, DJ 201B, DJ 306A)
 - zona de protectie I (latime) = 12 din axul drumului
 - DRUM COMUNAL (DC 4)
 - zona de protectie I (latime) = 10 din axul drumului
 - DRUM SATEȘC / EXPLOATARE
 - ZONE PROTEJATE**
 - ARIE PROTEJATA NATURA 2000
 -